


SCALE
0 2m 4m 10m 20m

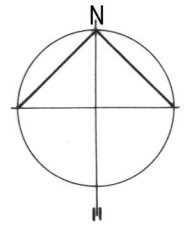

Paul Hewett R.I.B.A.
CHARTERED ARCHITECT

51 FOXDALE DRIVE
THE DELL
ANGMERING
WEST SUSSEX
BN16 4HF
TELEPHONE: (01903) 778701
FACSIMILE: (01903) 778703
EMAIL: paul.hewett@phewettarch.co.uk

Scale: 1:200 @ A2 Dwn By: PJH Date: May'15

Drg. No: 1514/PL.03 Rev B


Client: FORAYS LTD

Project: Re-development of:


315-319 YORKTOWN ROAD
SANDHURST

Drawing Title:

SITE LAYOUT

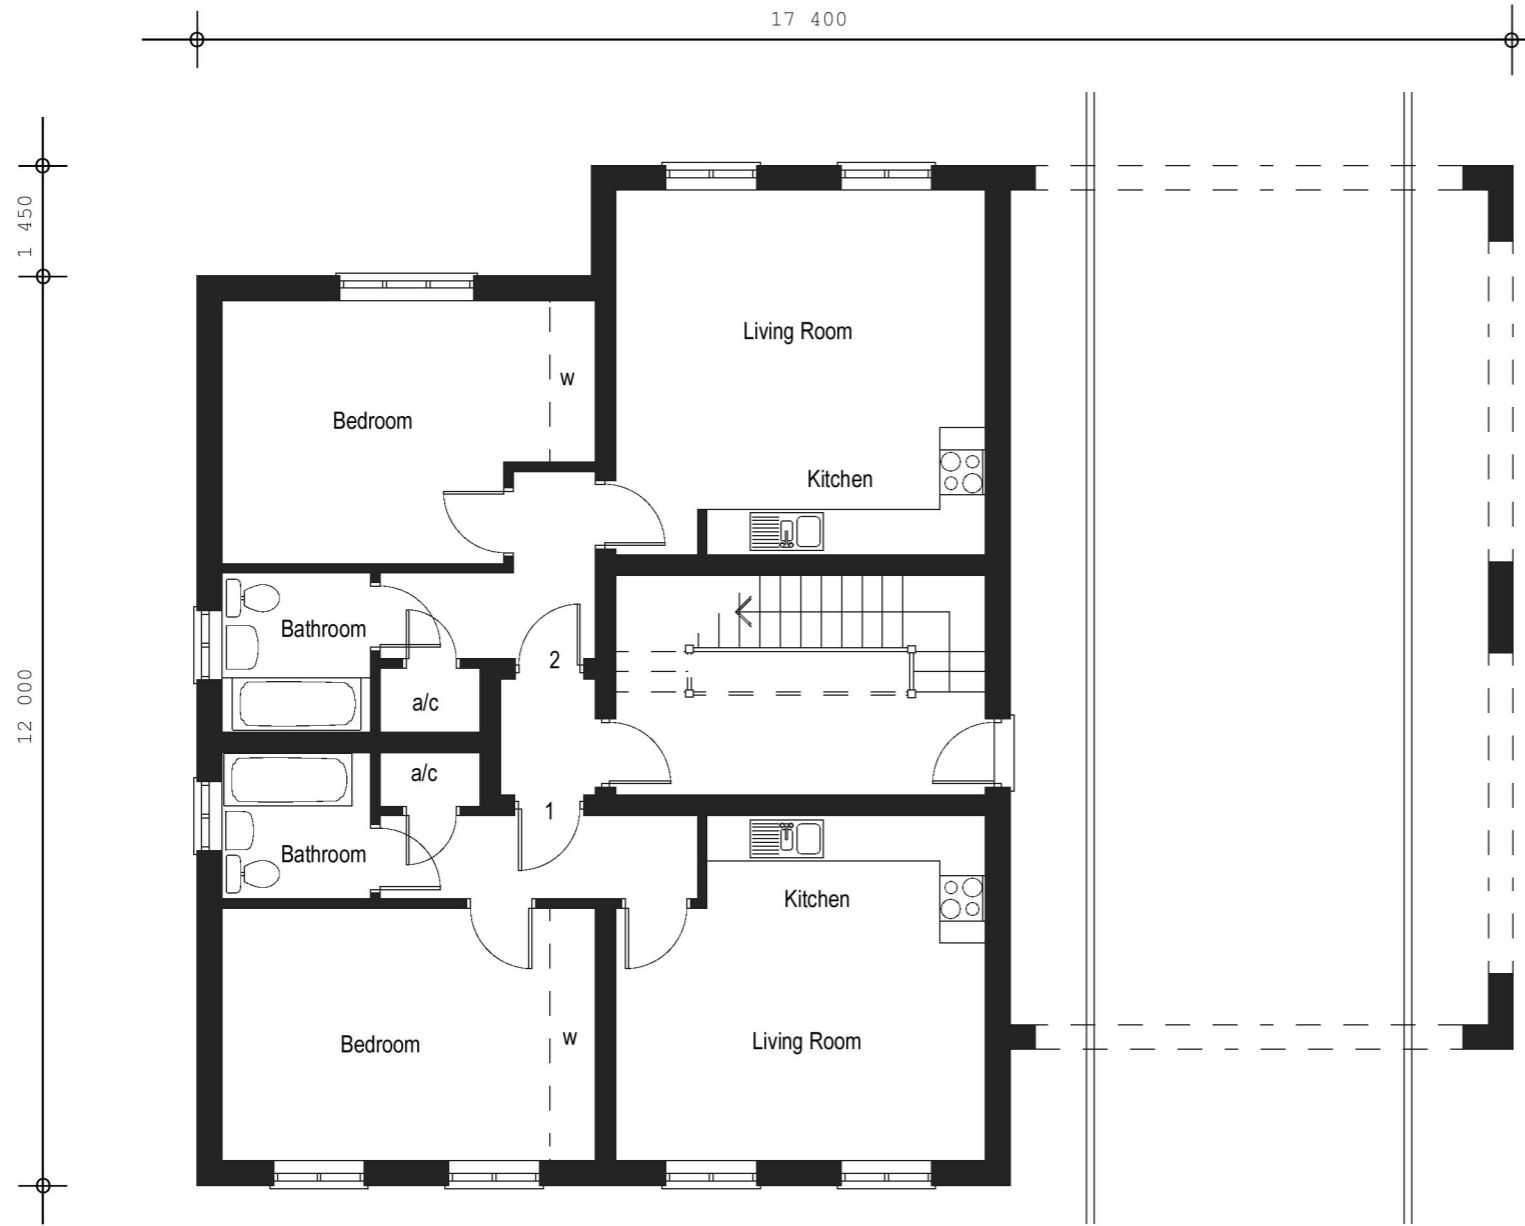

GROUND FLOOR PLAN

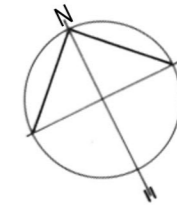

51 FOXDALE DRIVE
 THE DELL
 ANGMERING
 WEST SUSSEX
 BN16 4HF
 TELEPHONE: (01903) 778701
 FACSIMILE: (01903) 778703
 EMAIL: paul.hewett@phewettarch.co.uk

Scale: 1:100 @A3 Dwn By: PJH Date: May'15

Drg. No: 1514/PL.06

Client: FORAYS LTD

Project: Re-development of:
 315-319 YORKTOWN ROAD
 SANDHURST

Drawing Title: GROUND FLOOR PLAN



Paul Hewett R.I.B.A.
 CHARTERED ARCHITECT

51 FOXDALE DRIVE
 THE DELL
 ANGMERING
 WEST SUSSEX
 BN16 4HF
 TELEPHONE: (01903) 778701
 FACSIMILE: (01903) 778703
 EMAIL: paul.hewett@phewettarch.co.uk

FIRST FLOOR PLAN


Scale: 1:100 @A3 Dwn By: PJH Date: May'15

Drg. No: 1514/PL.07


Client: FORAYS LTD

Project: Re-development of:
 315-319 YORKTOWN ROAD
 SANDHURST

Drawing Title:
 FIRST FLOOR PLAN

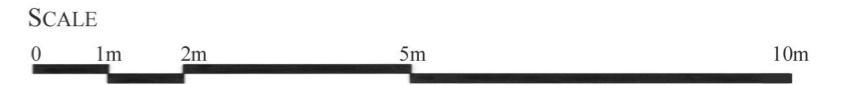

SECOND FLOOR PLAN

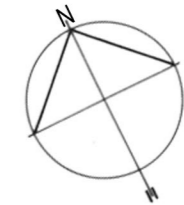

51 FOXDALE DRIVE
 THE DELL
 ANGMERING
 WEST SUSSEX
 BN16 4HF
 TELEPHONE: (01903) 778701
 FACSIMILE: (01903) 778703
 EMAIL: paul.hewett@phewettarch.co.uk

Scale: 1:100 @ A3 Dwn By: PJH Date: May'15

Drg. No: 1514/PL.08

Client: FORAYS LTD

Project: Re-development of:
 315-319 YORKTOWN ROAD
 SANDHURST

Drawing Title: SECOND FLOOR PLAN



FRONT ELEVATION (TO YORKTOWN ROAD)



SIDE ELEVATION

Paul Hewett R.I.B.A.
 CHARTERED ARCHITECT

51 FOXDALE DRIVE
 THE DELL
 ANGMERING
 WEST SUSSEX
 BN16 4HF
 TELEPHONE: (01903) 778701
 FACSIMILE: (01903) 778703
 EMAIL: paul.hewett@phewettarch.co.uk

Scale: 1:100 @ A3 Drn By: PJH Date: May'15

Drg. No: 1514/PL.10 Rev A

Client: FORAYS LTD

Project: Re-development of:
 315-319 YORKTOWN ROAD
 SANDHURST

Drawing Title:

ELEVATIONS SHEET 1

SCALE
 0 1m 2m 5m 10m



REAR ELEVATION



SIDE ELEVATION



51 FOXDALE DRIVE
 THE DELL
 ANGMERING
 WEST SUSSEX
 BN16 4HF
 TELEPHONE: (01903) 778701
 FACSIMILE: (01903) 778703
 EMAIL: paul.hewett@phewettarch.co.uk

Scale: 1:100 @ A3 Dm By: PJH Date: May'15

Drg. No: 1514/PL.11

Client: FORAYS LTD

Project: Re-development of:
 315-319 YORKTOWN ROAD
 SANDHURST

Drawing Title:
 ELEVATIONS SHEET 2